

# EXAMPLE SITE MAP

ALEX'S AUTO SHOP


123 WEST STREET, ANYCITY, CA 91234

MAP # 1

DATE: 1-1-2015

PREPARED BY: A.F.

DRAWING SCALE: NOT TO SCALE

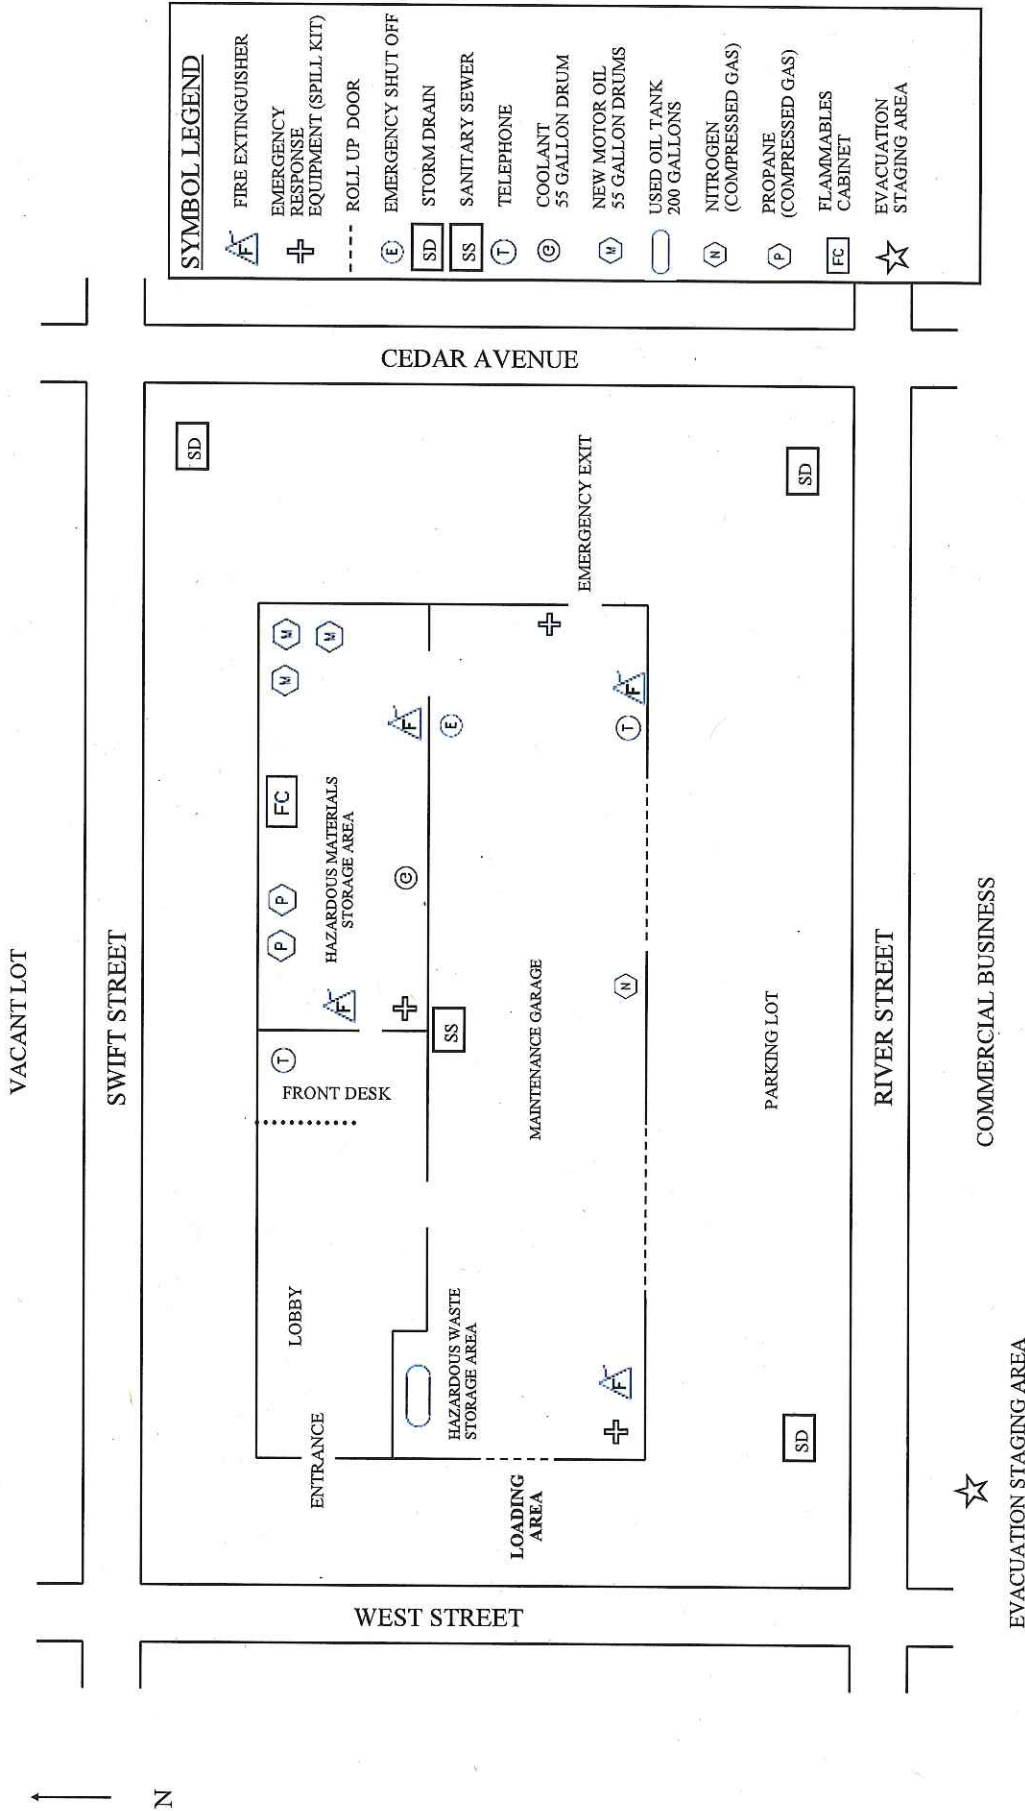

SYMBOL LEGEND	
	FIRE EXTINGUISHER
	EMERGENCY RESPONSE EQUIPMENT (SPILL KIT)
	ROLL UP DOOR
	EMERGENCY SHUT OFF
	STORM DRAIN
	SANITARY SEWER
	TELEPHONE
	COOLANT 55 GALLON DRUM
	NEW MOTOR OIL 55 GALLON DRUMS
	USED OIL TANK 200 GALLONS
	NITROGEN (COMPRESSED GAS)
	PROPANE (COMPRESSED GAS)
	FLAMMABLES CABINET
	EVACUATION STAGING AREA

REQUIRED ELEMENTS: 1. NORTH ORIENTATION 2. LOADING AREAS 3. INTERNAL ROADS 4. ADJACENT STREETS 5. STORM DRAINS 6. SEWER DRAINS 7. ACCESS POINTS & EXIT POINTS 8. EXIT POINTS 9. EMERGENCY SHUTOFFS 10. EVACUATION STAGING AREAS 11. HAZARDOUS MATERIALS HANDLING AND STORAGE AREAS 12. EMERGENCY RESPONSE EQUIPMENT (FIRE EXTINGUISHERS, SPILL KITS, ETC)